


WIRE RANGE TABLE :

CONNECTOR	COPPER	ALUMINUM
SOLID STRANDS	SOLID STRAND	SOLID STRAND
LINE	14-8 14-2	12-10 12-2
LOAD	14-10 14-10	---
NEUTRAL	14-4 14-4	14-4 14-4
POST LINE CONNECTORS	#6-350 KCMIL	#6-350 KCMIL
SUITABLE FOR LOAD FEED		
EQUIP. GRND.	12-2 12-2	12-2 12-2
EQUIP. GRND. POST	14-2/0 14-2/0	14-2/0 14-2/0

NOTES: EARTH BURIAL POST

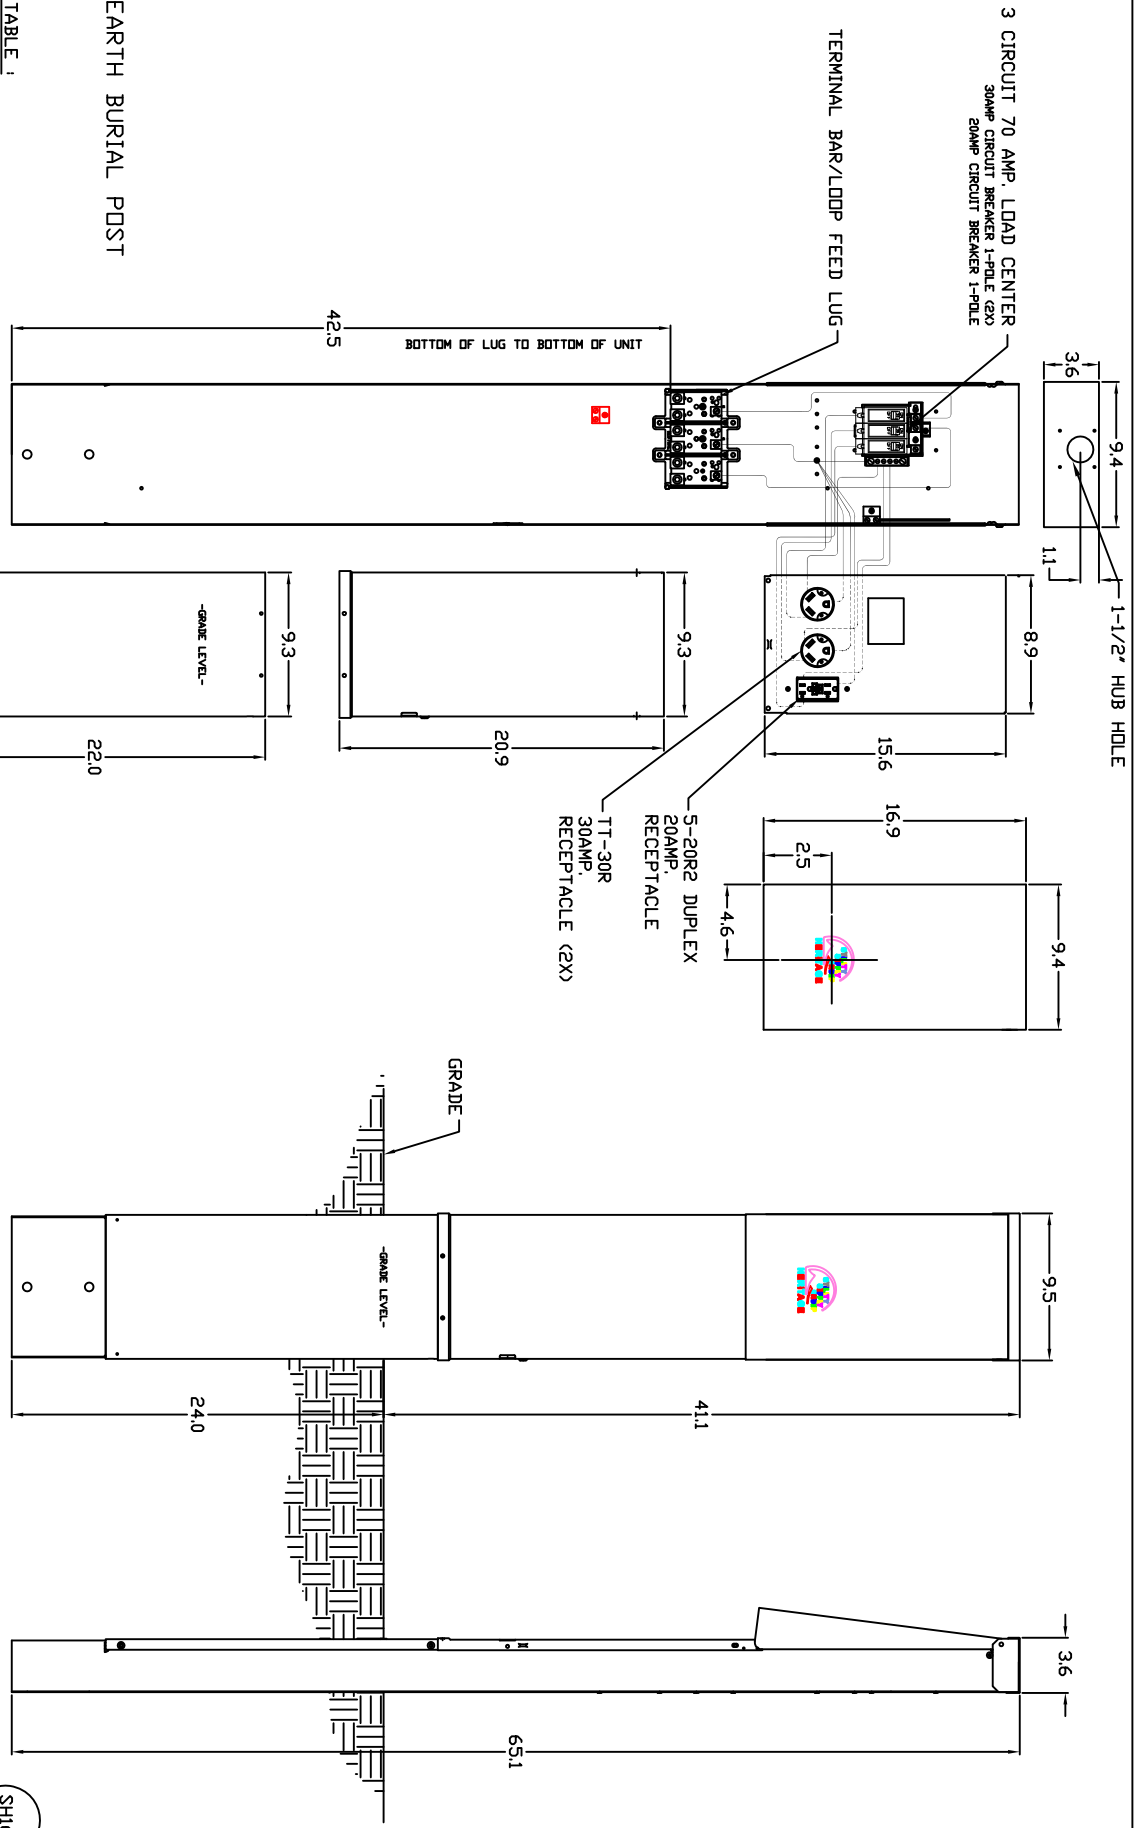

Dr. By: ST Dt: 11-16-09
Ck. By: CR R0729847 Dt: 11-16-09

* = Critical To Quality
Unless Otherwise Specified
Tolerances In: 3 Pl. Decimals ± .010
2 Pl. Decimals ± .030
Fractions ± 1/32
Angles ± 1/2°
Holes ± .003
Dimensions Are In Inches

Autocad Generated
SCALE 1 : 1
SIZE A
SHEET 1 OF 1

TITLE: H61P3
OUTLINE DRAWING
DWG NO: 198B8604

Rev.1 CR R0729847 ST 11-16-09 Rev.3 CR R1401763 DJ 02-20-14
Rev.2 CR R1318112 DJ 09-16-13

SH164